



2023 PROJECT NO. 10

RUSTIC TIMBER FRAME DOLLY 3-PEAK HOUSE GRAPHICS SHEET 2 OF 2

Howard L. Lamont  
08-25-2023

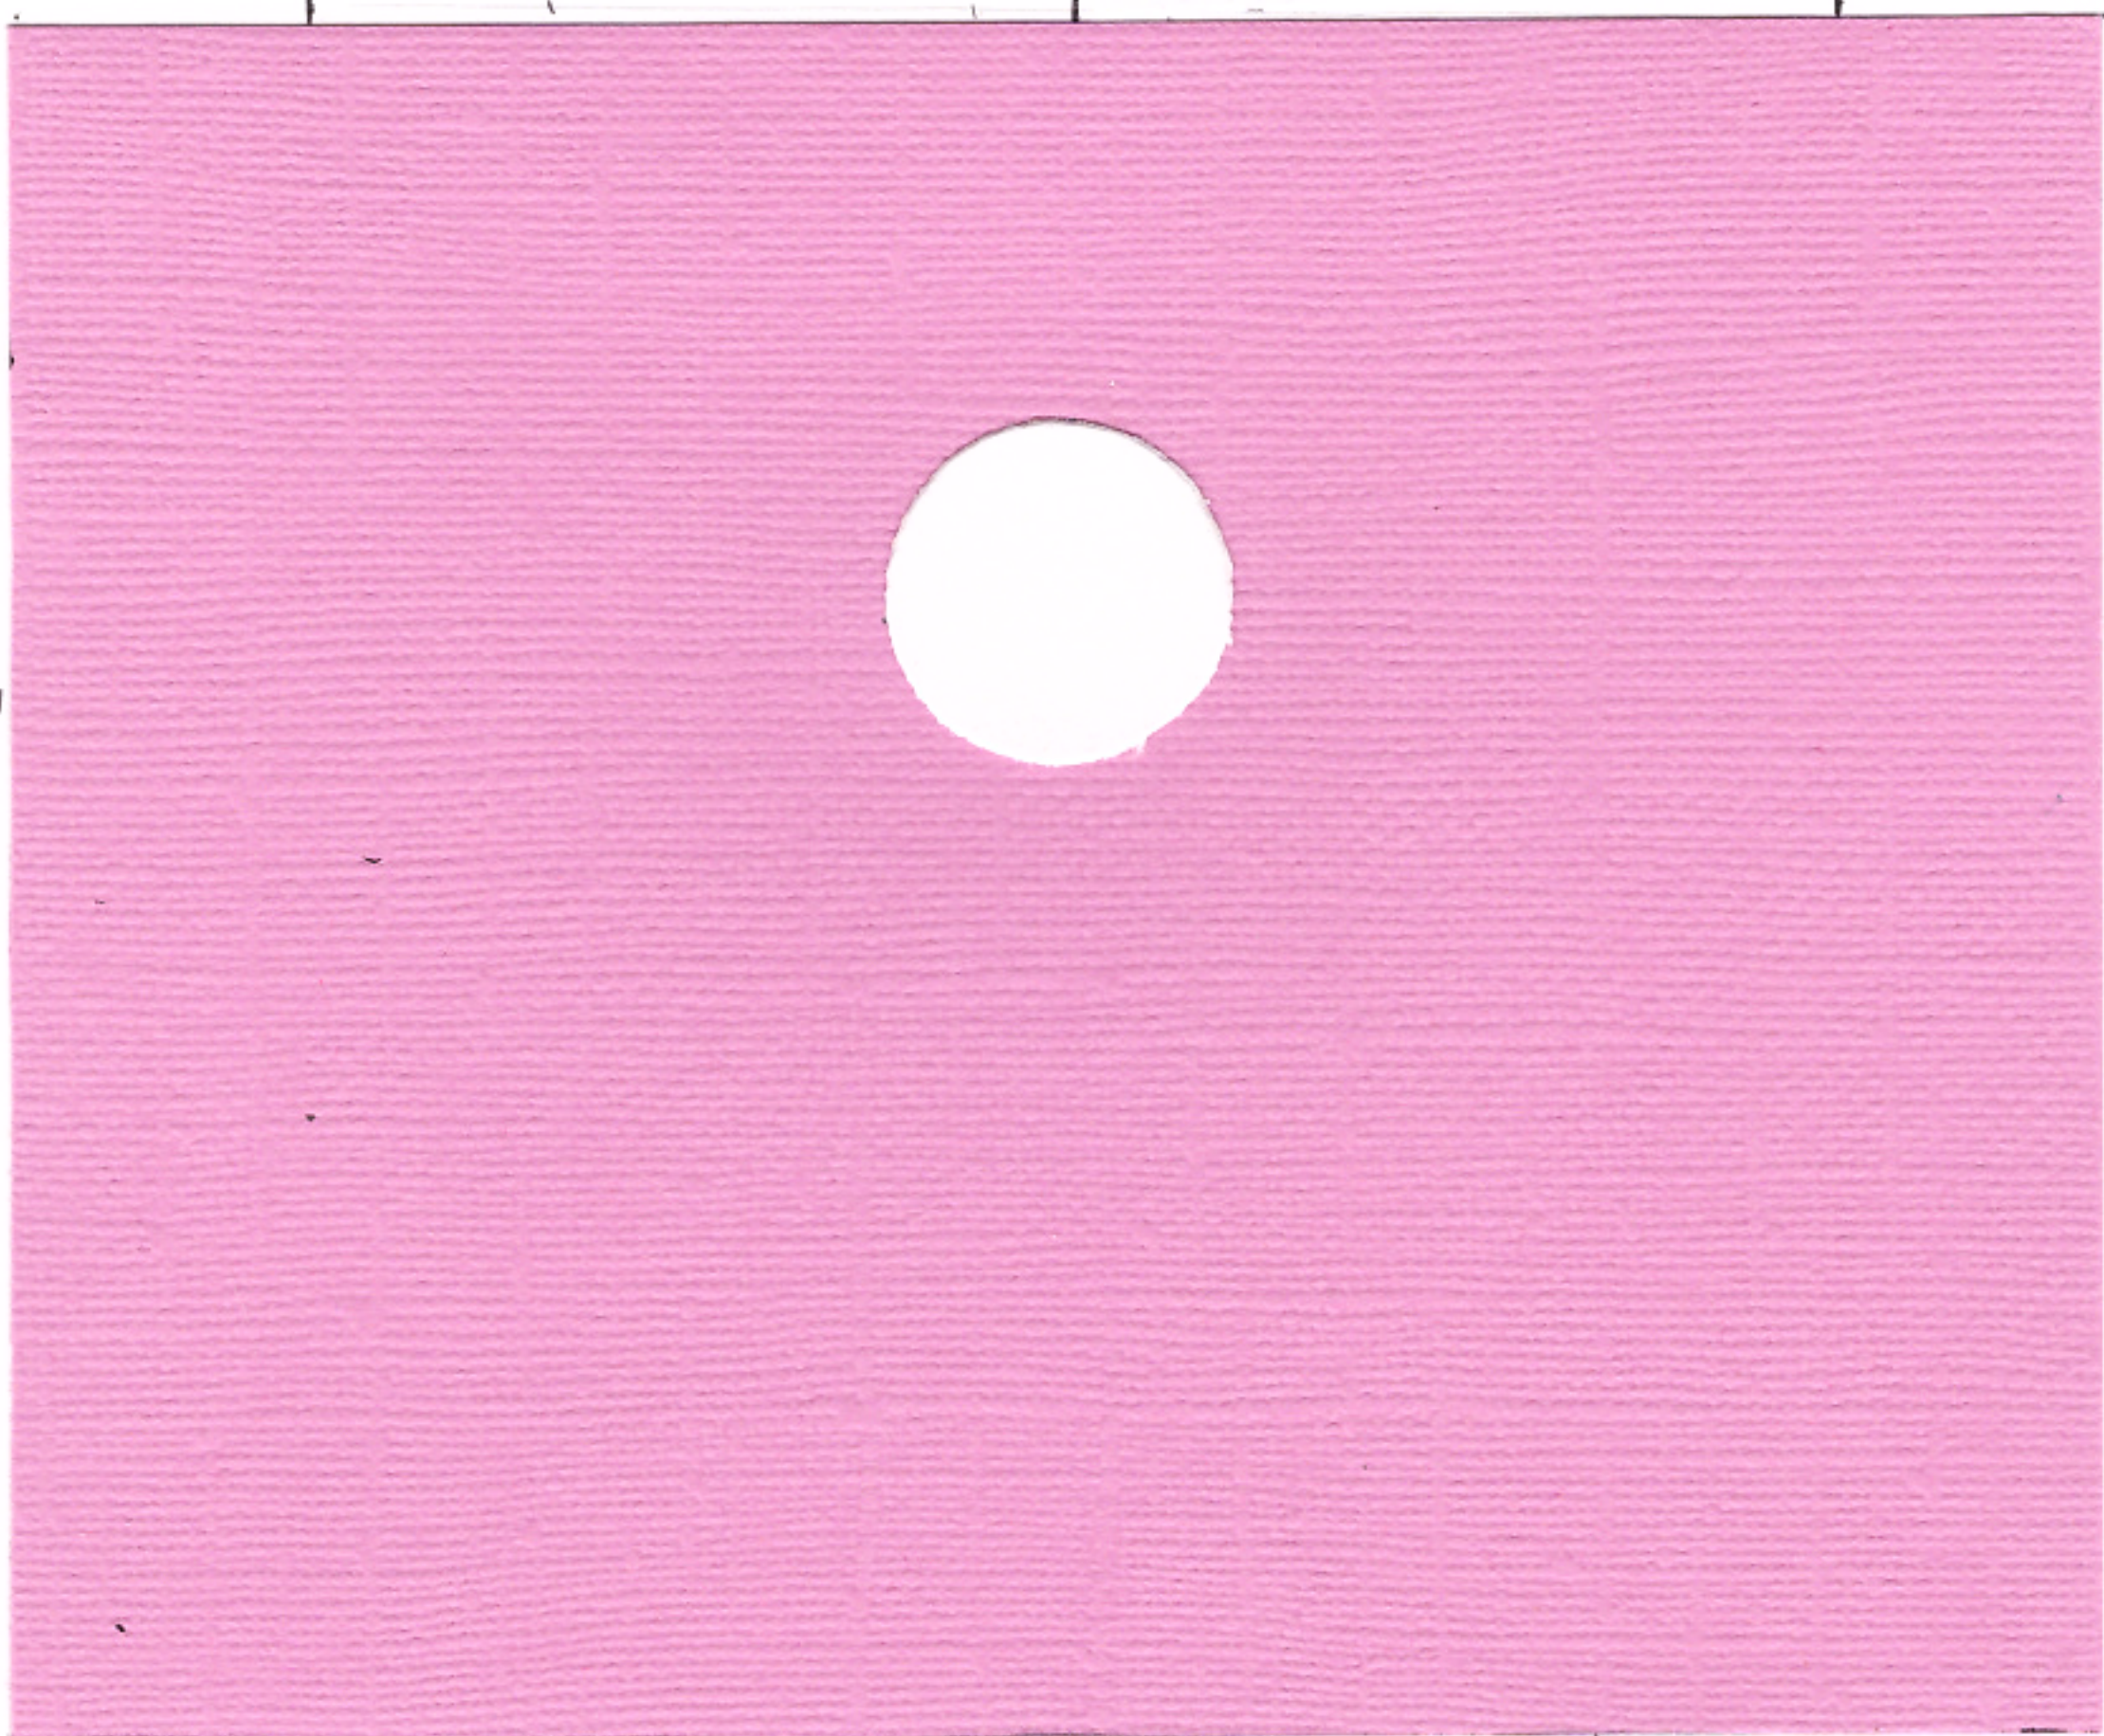

BACK WALL COVERING

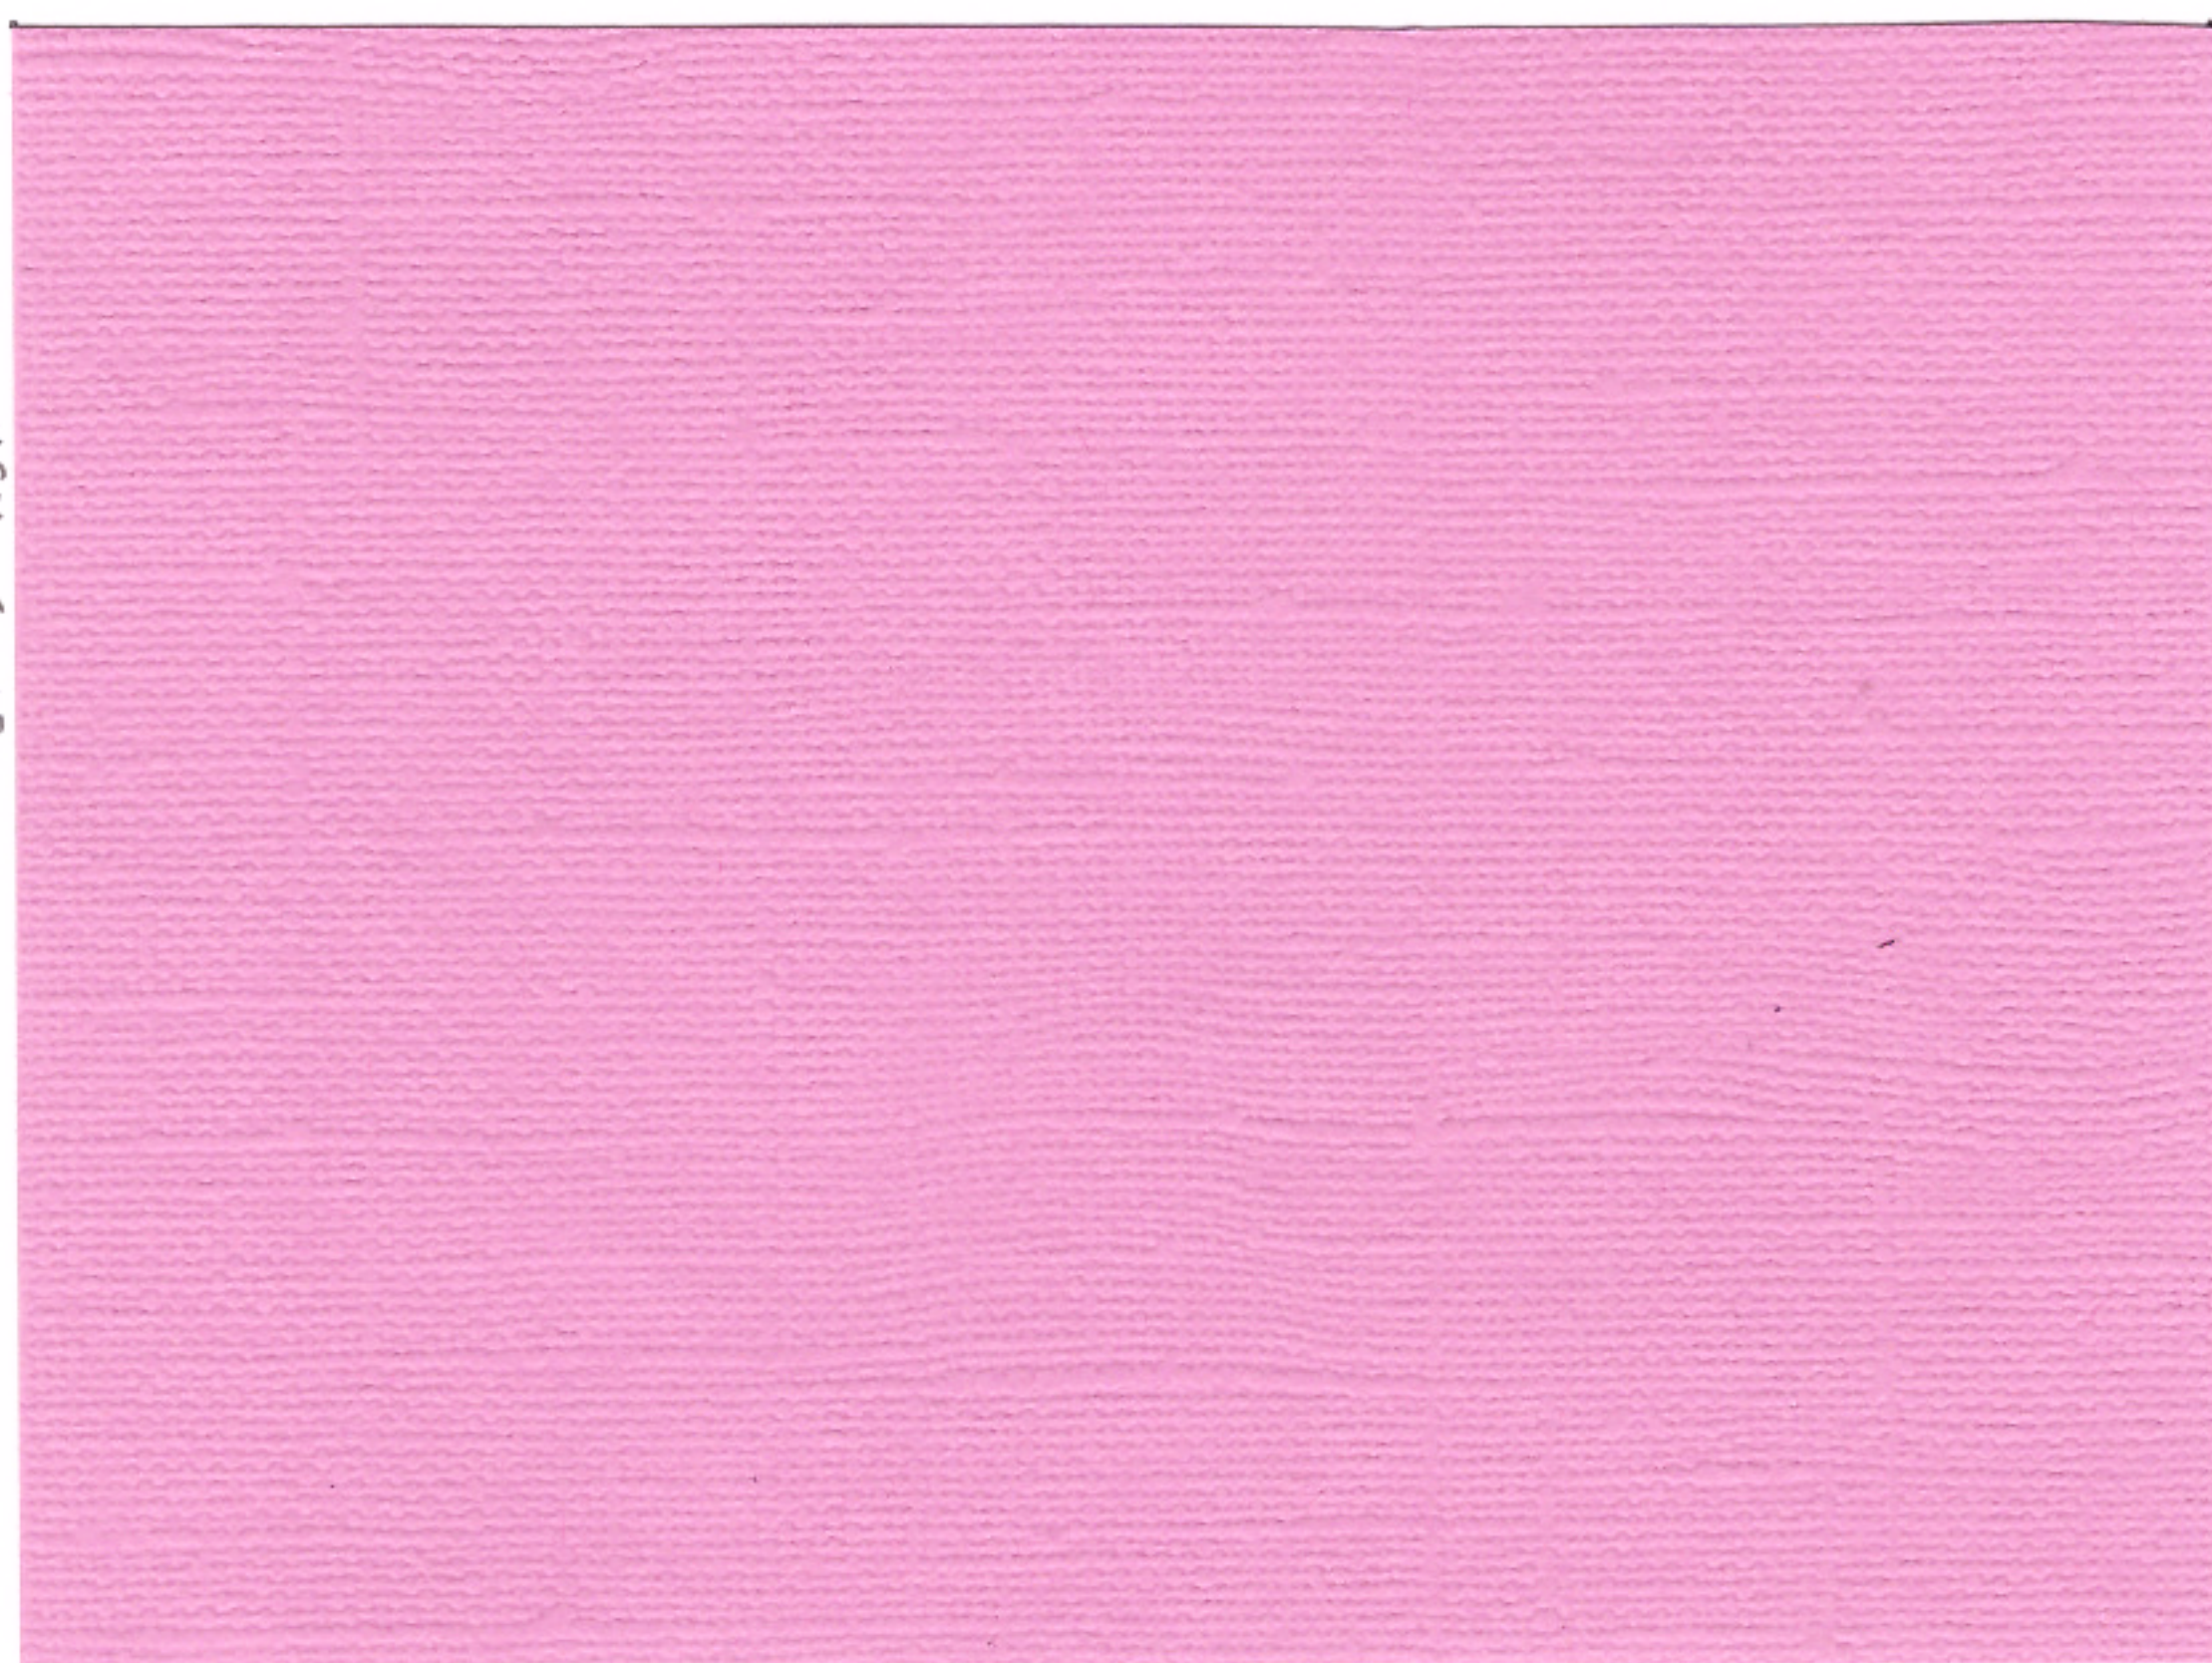

CHIMNEY COVERING